



- Dimensions are in millimeters, unless stated otherwise.  
 - Scaling of this drawing is not recommended.  
 - It is the recipient's responsibility to print this document to the correct scale.  
 - All relevant drawings and specifications should be read in conjunction with this drawing.

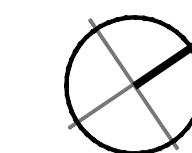


Denotes future pop up (capped)

Dimensions suffixed with an asterisk (\*) indicate assumed dimensions that are dependent upon finalised structural design and may therefore change

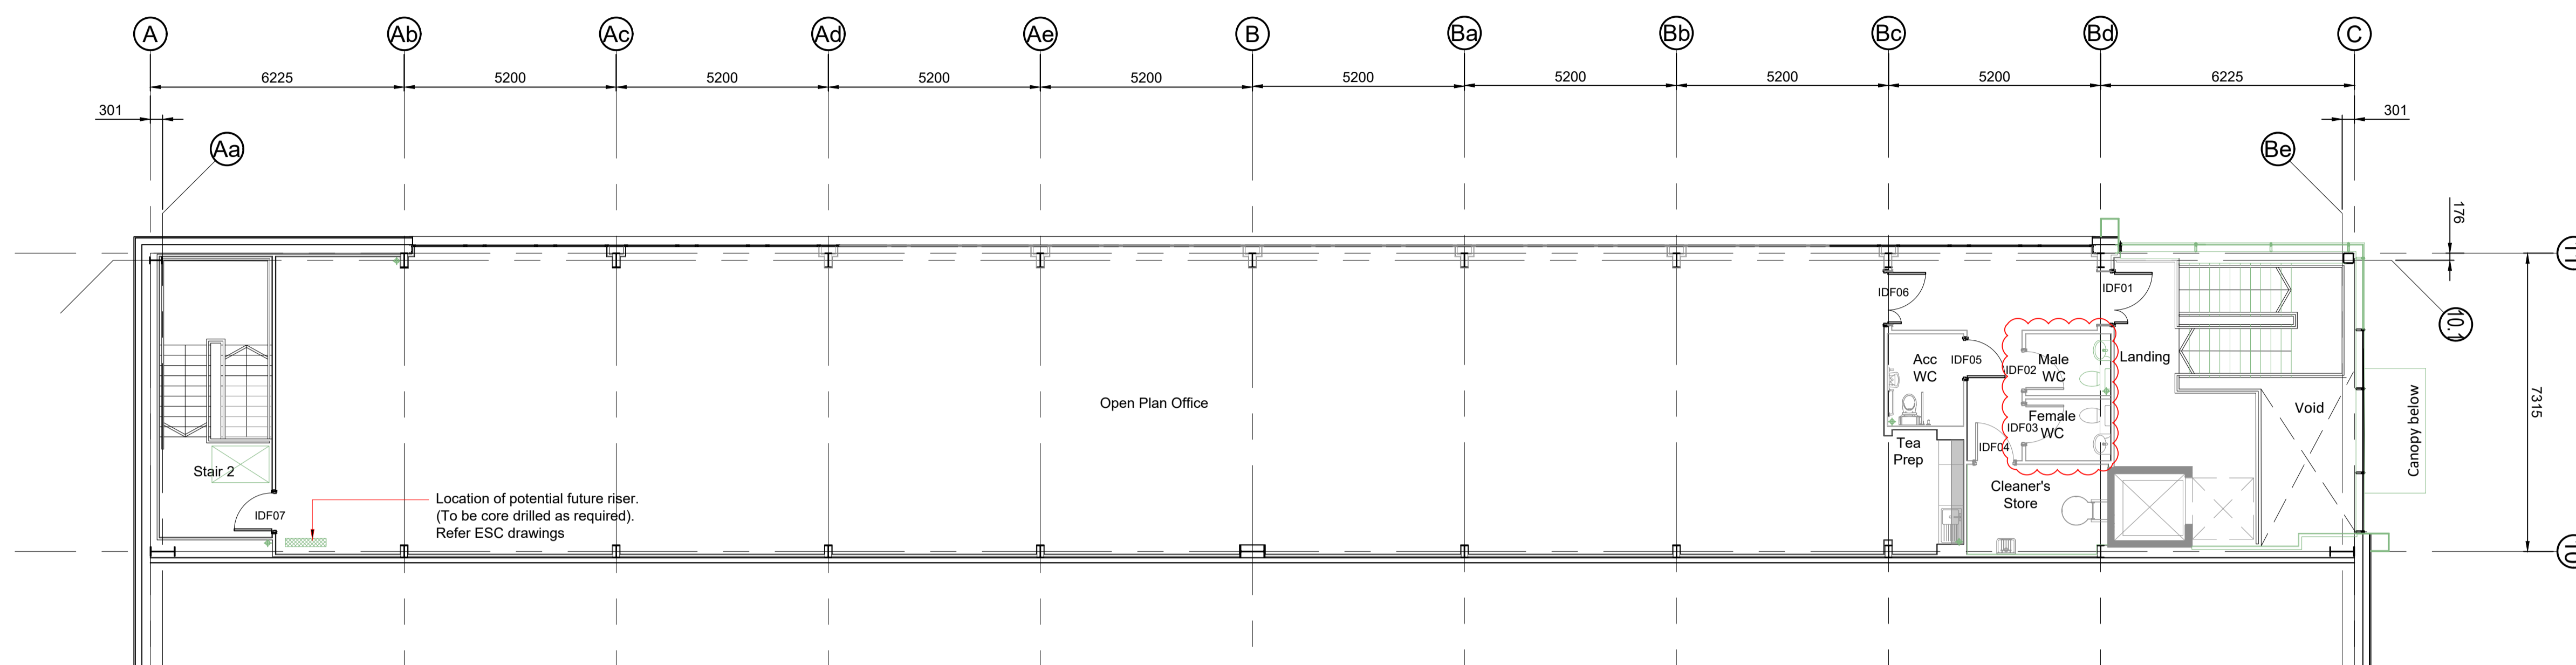

First Floor Office Plan Scale 1:100

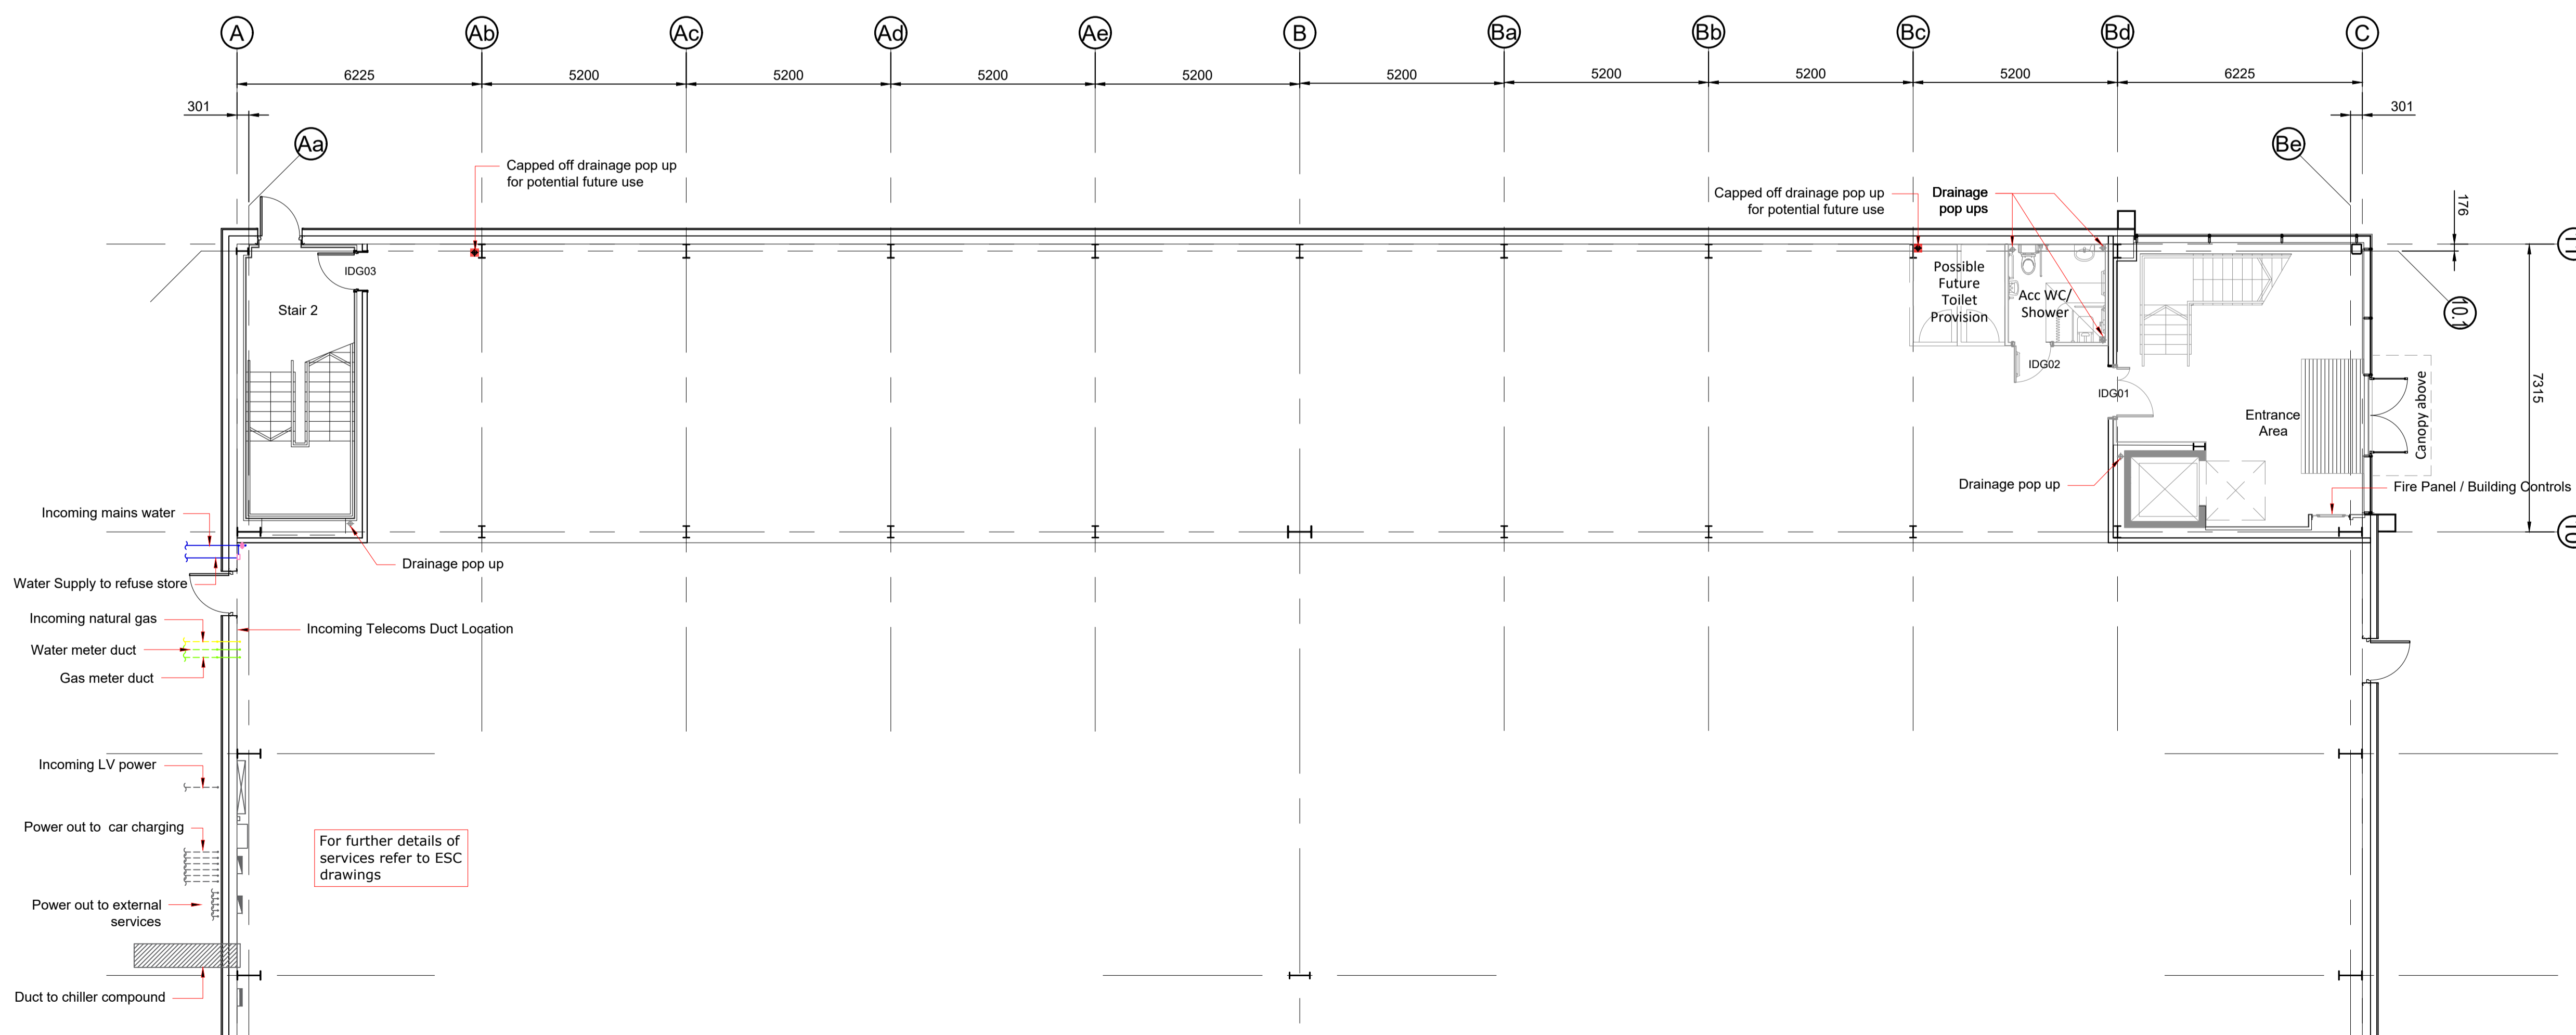

Ground Floor Office Plan Scale 1:100

D	FF Toilets adjusted to avoid SVP/beam clash	jrh	AJL	28/09/18
C	Toilet layouts adjusted to contractor preference	jrh	AJL	25/09/18
B	Ground floor entrance amended to suit structure	jrh	AJL	03/09/18
A	First Issue	jrh	AJL	25/06/18
rev	amendments	by	ckd	date

**Bedford Link Development,  
 Bedford**  
 Unit 5 - Office Layout

**LMP (Bell Farm) Limited**



Newark Beacon Innovation Centre, Causton Way, Newark, Nottinghamshire NG24 2TN  
 t +44 (0)1636 653027 f +44 (0)1636 653010 e info@umcarchitects.com

Drawing Status:	Preliminary
Drawn / Checked:	jrh / AJL
Date:	25/06/2018
Scale:	1:100 A1
Drawing no:	17202 D5003
Revision:	D

1m SCALE 1:100