


Dimensions suffixed with an asterisk (*) indicate assumed dimensions that are dependant upon finalised structural design and may therefore change

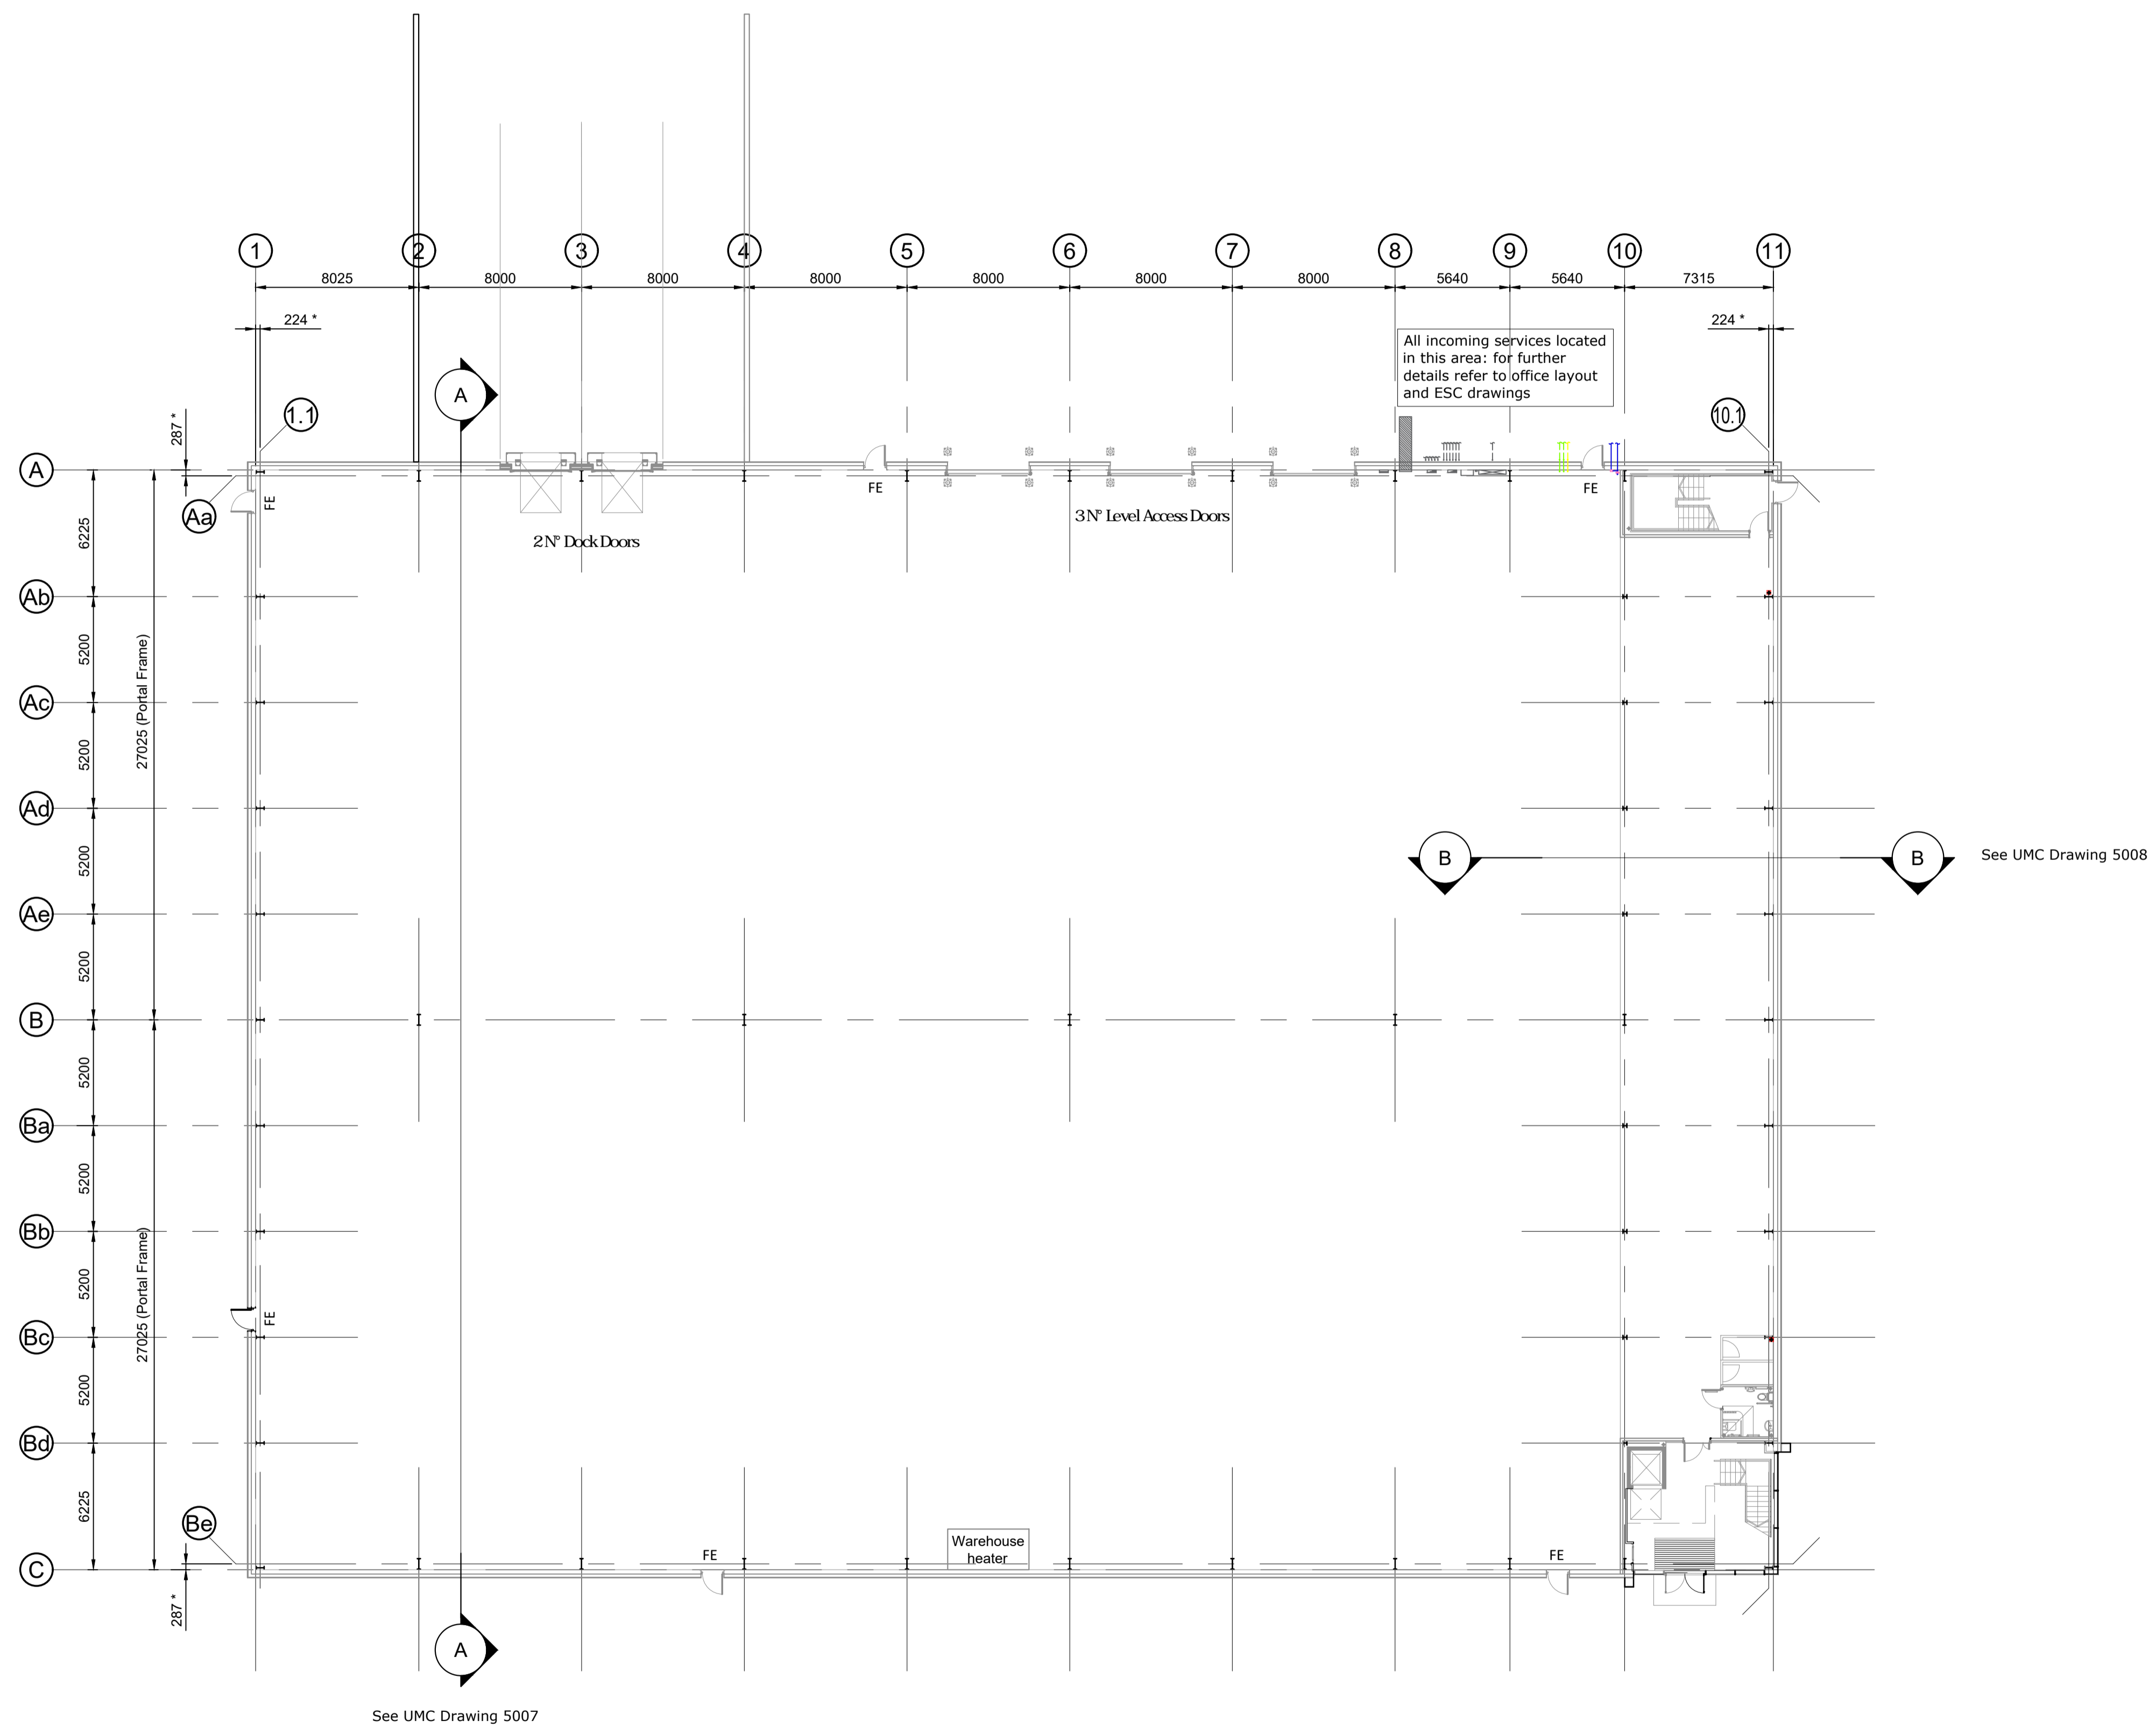

Unit 5 Warehouse Layout Scale 1:200

A	First Issue	jrh	AJL	25/06/18
rev	amendments	by	ckd	date

**Bedford Link Development,
 Bedford**
 Unit 5 - Warehouse Layout

LMP (Bell Farm) Limited



Newark Beacon Innovation Centre, Cafferata Way, Newark, Nottinghamshire NG24 2TN
 t: +44 (0)1636 653027 f: +44 (0)1636 653010 e: info@umcarchitects.com

Drawing Status:	Preliminary
Drawn / Checked:	jrh / AJL
Date:	25/06/2018
Scale:	1:200 A1
Drawing no:	Revision:
17202 D5002	A

